


ISSUED / REVISED

NO.	DATE:	DESCRIPTION

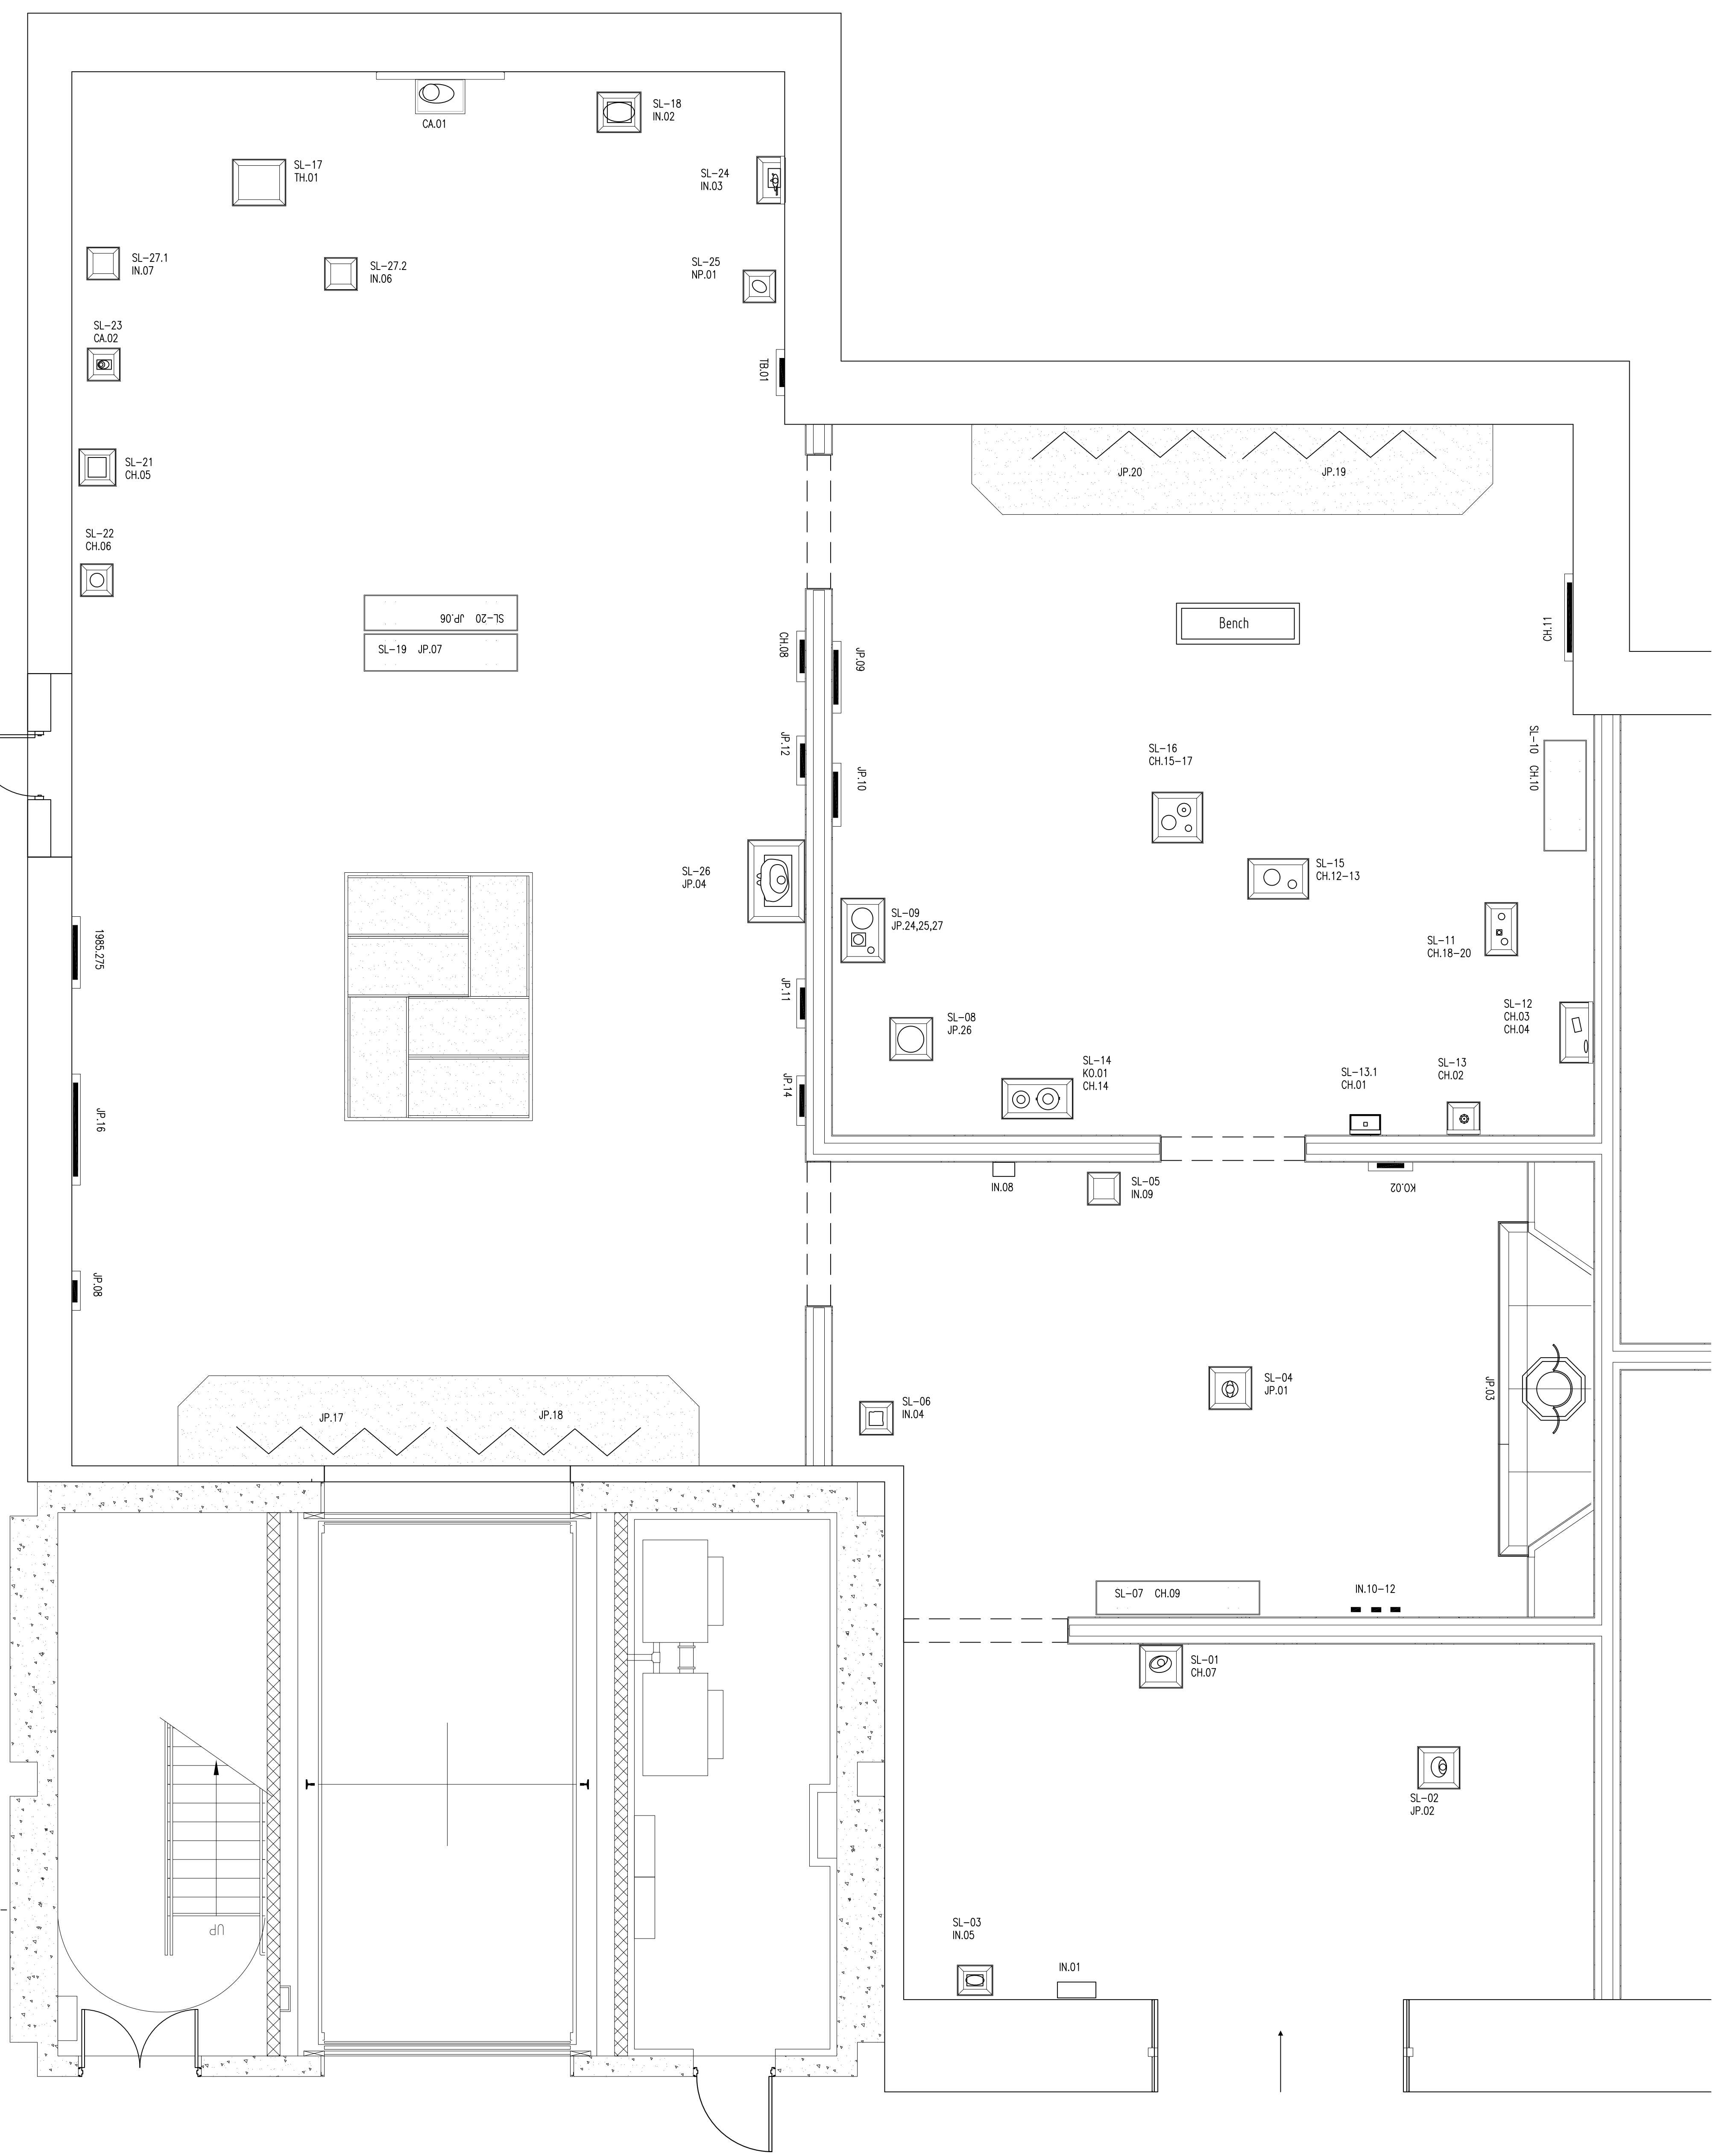

**THE CLEVELAND MUSEUM OF ART**

The Cleveland Museum of Art  
 Design and Architecture Department  
 11150 East Boulevard,  
 Cleveland, Ohio 44106-1797  
 T 216-707-2401 F 216-707-6687

PROJECT:  
**Sherman Lee**

DRAWING CONTENTS:  
**Exhibition Plan**

DRAWN BY: DATE:  
**J. Engemann 04/15/09**  
 SCALE: 1/4" = 1'

SHEET NO.

**A1**